



PLAN VIEW

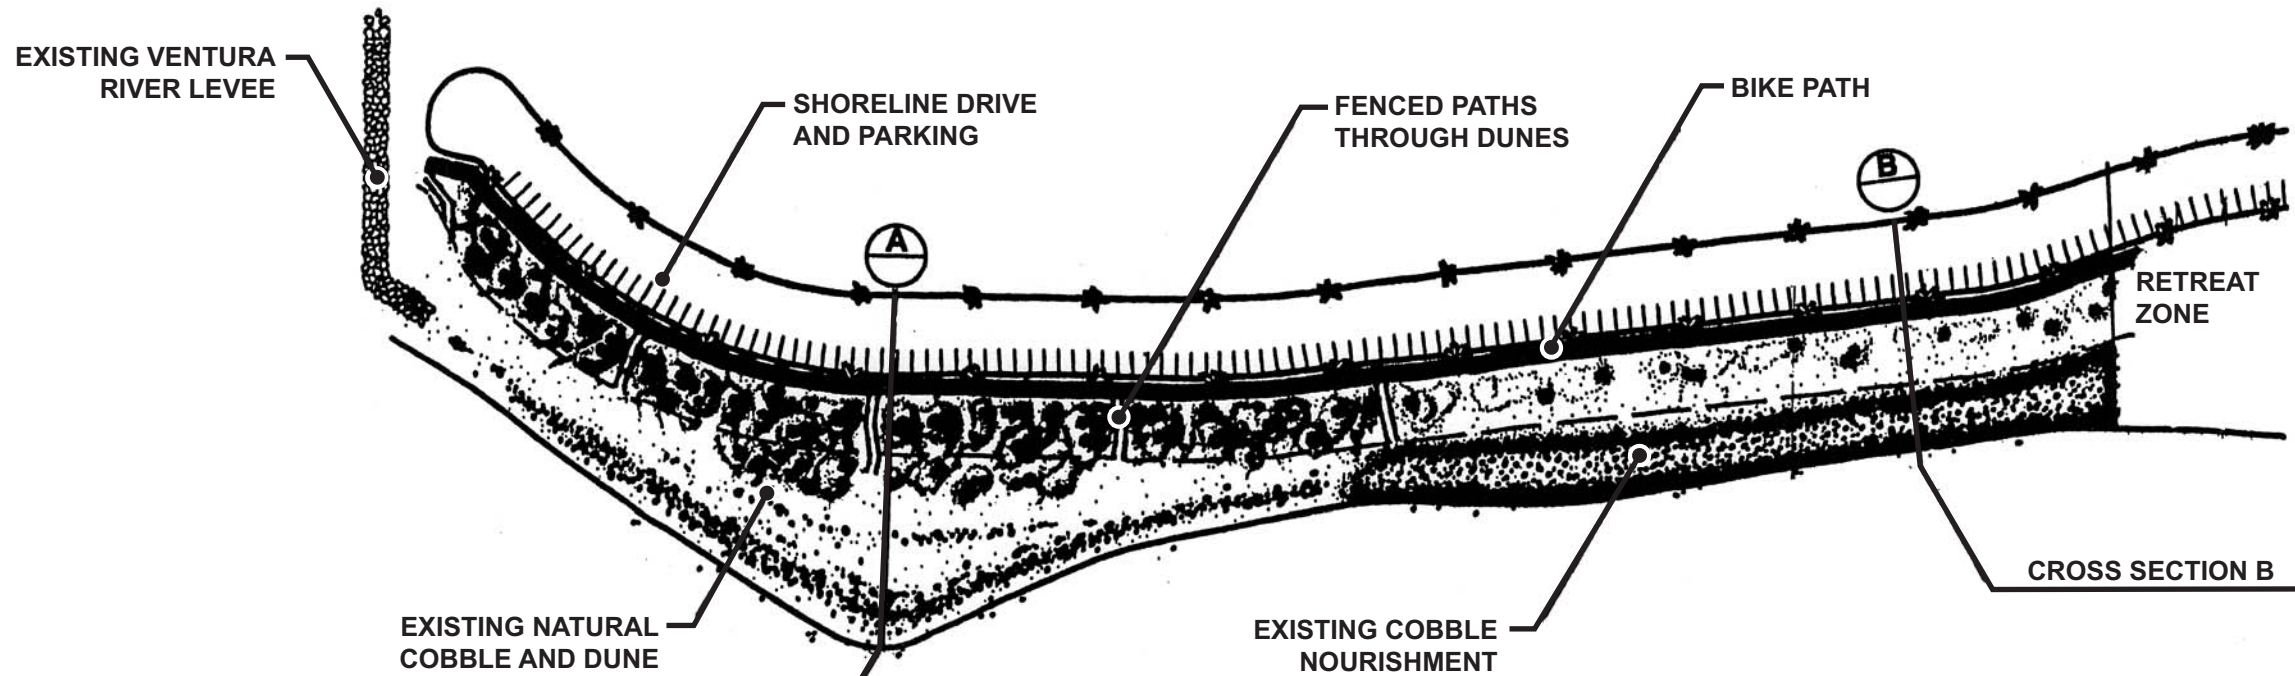


CROSS SECTION A

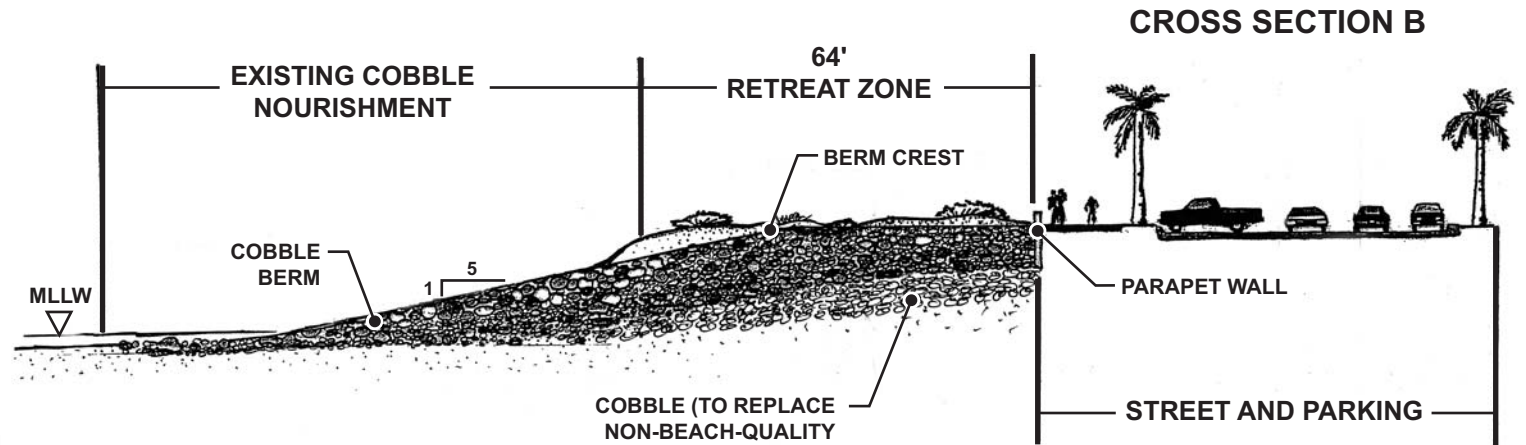

CROSS SECTION B

CROSS SECTION A

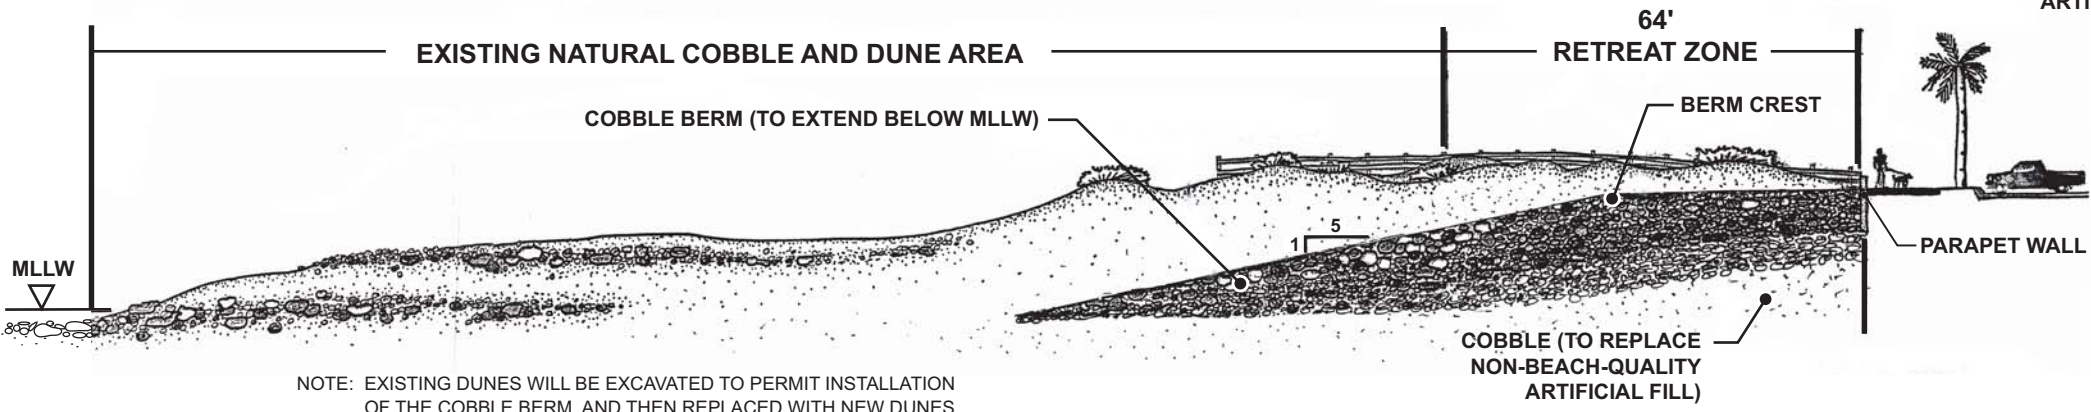

NOTE: EXISTING DUNES WILL BE EXCAVATED TO PERMIT INSTALLATION OF THE COBBLE BERM, AND THEN REPLACED WITH NEW DUNES.

Alternative 5: Modified  
 Surfrider Foundation Alternative